


EVEN FLOOR PLAN

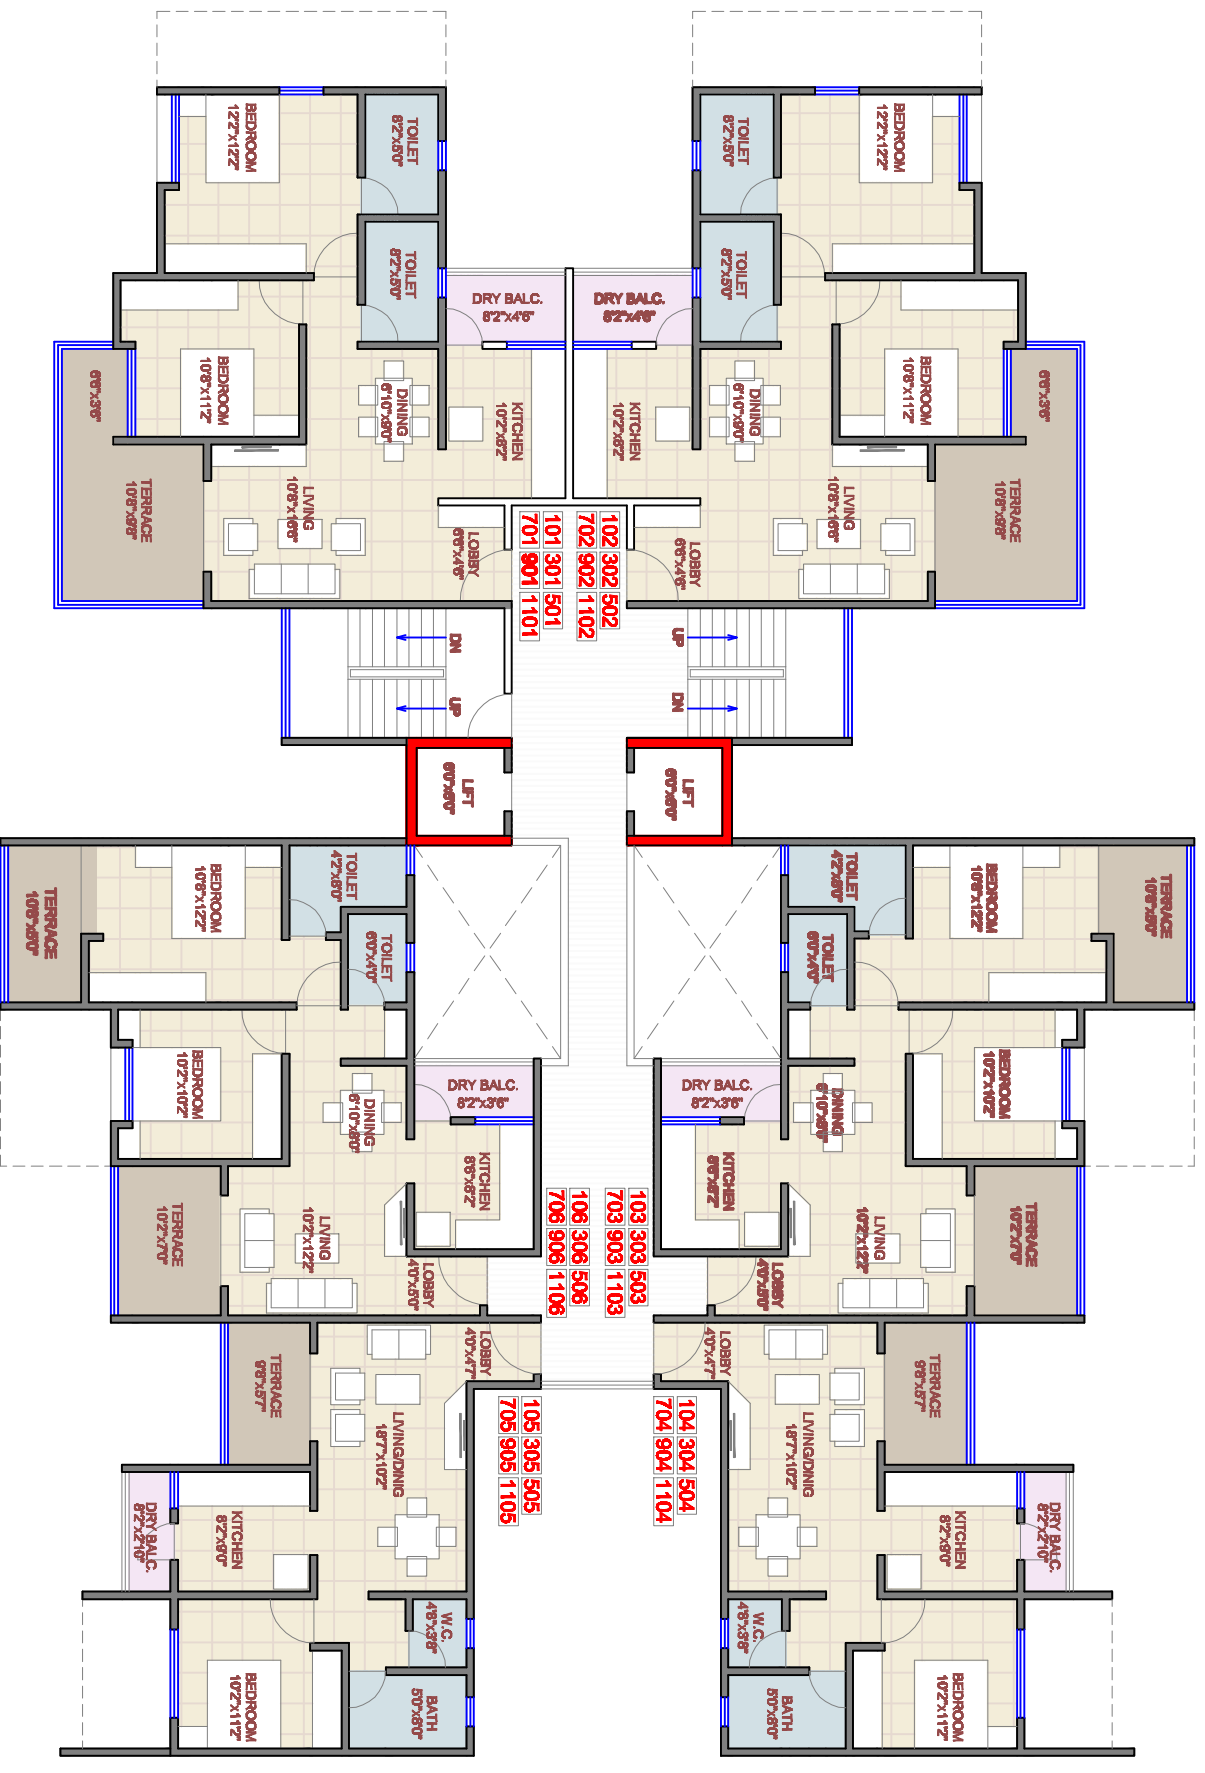

ODD FLOOR PLAN

PROPOSED RESIDENTIAL LAYOUT FOR MR. SANJAY AT S.NO NO- 532 [PART], VILLAGE - SUS, TALUKA-MULSHI, PUNE.

WING 'A'

architecture planning interiors graphics

